




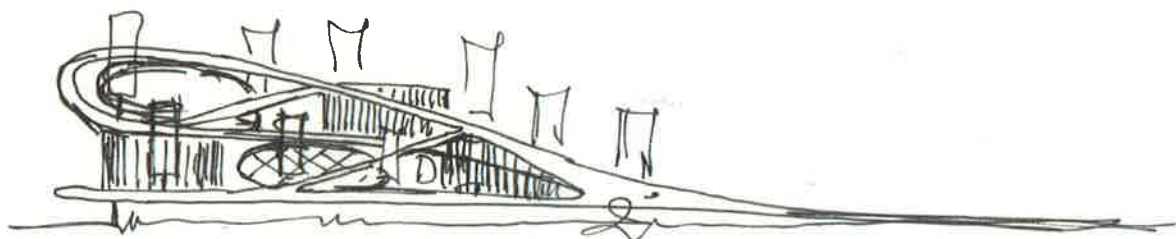



Handwritten signature and scribble in the bottom right corner of the page.

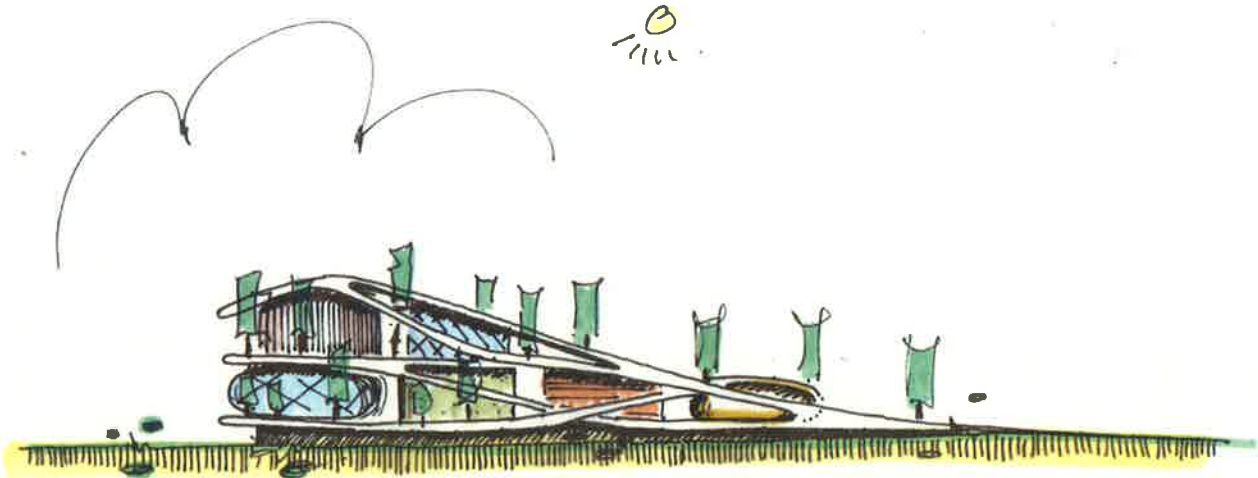


Handwritten signature or initials in black and blue ink.

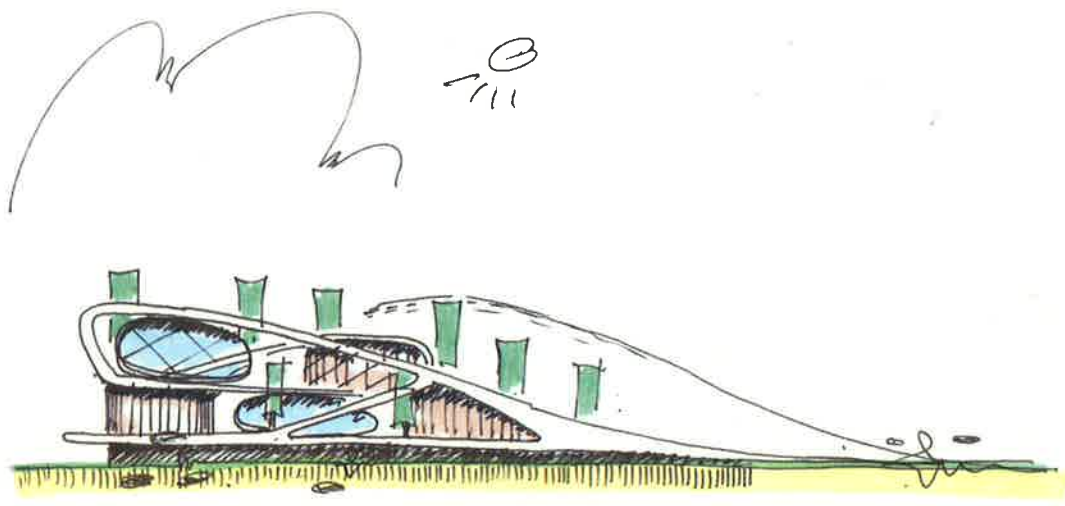

2 EW 3 LACREW HOOD

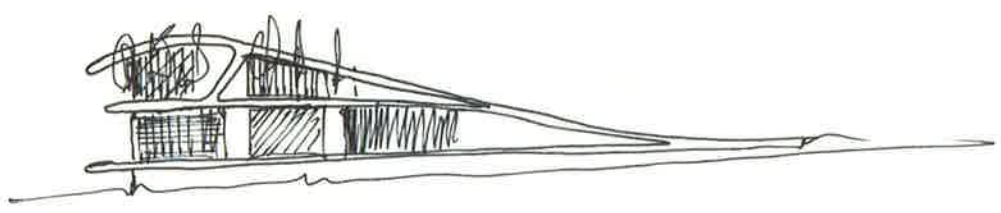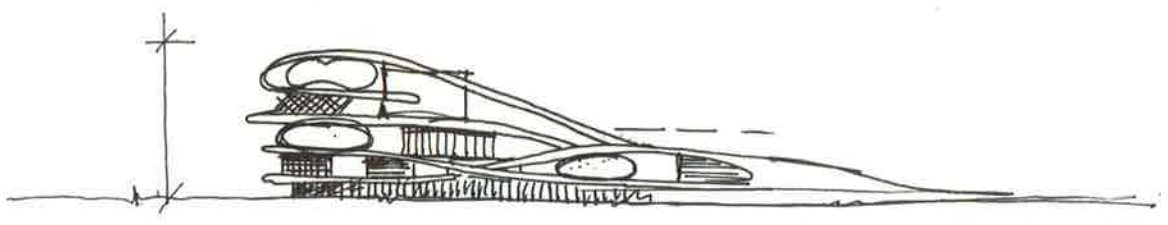

Handwritten signature or initials in blue ink, consisting of stylized, overlapping loops and lines.

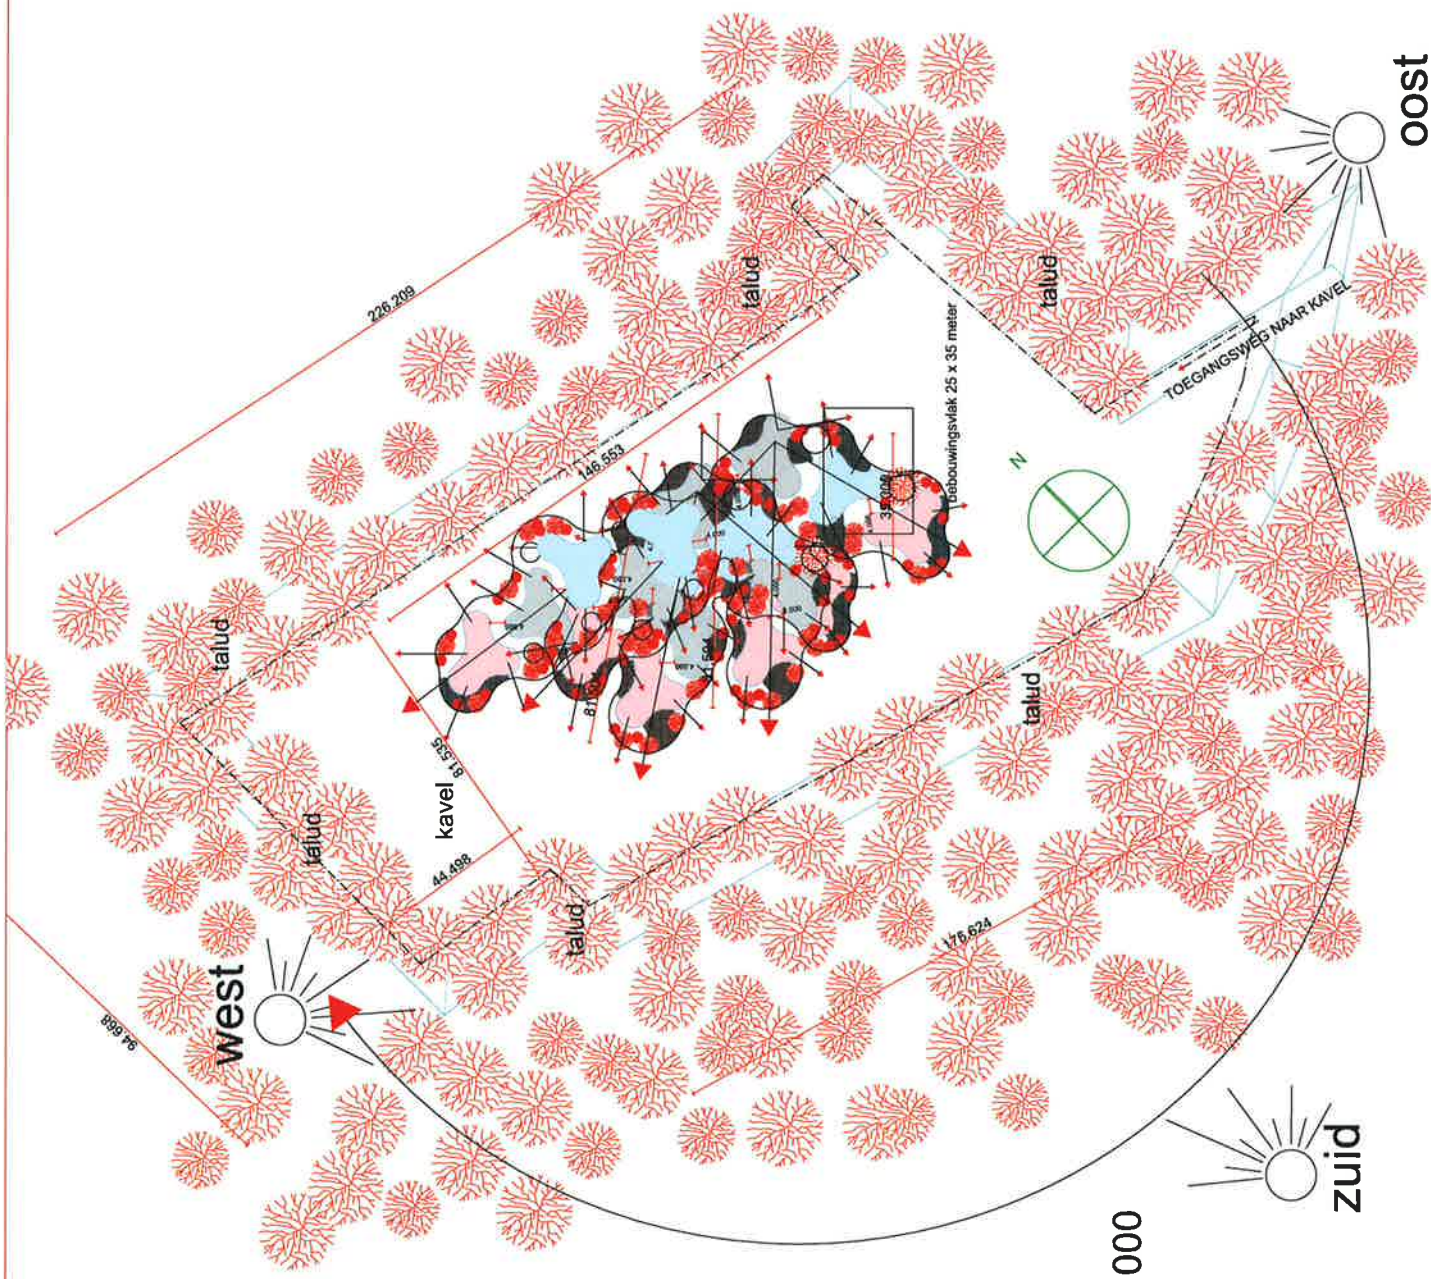

SITUATIE 1 : 1000

slot

ARCHITECTUUR
Kantoor 4
7261 LR Ruuro
06-20755698

Project
**Nieuwbouw
20 paviljoens**
Drifving te Naardon

Werknummer: 16014
Datum: 02-02-2018
Schaal: 1:2000
Fase: VO-02
Oorschrift: Voorlopig ontwerp
Bak: Situatie
Opentekening: G.H. J. Geosassens
Bundel 20, 2411 LM, Naardon

oost

west

zuid